

DO NOT SCALE
This drawing must not be scaled.

The Principal Contractor is to verify all dimensions, levels and datums prior to commencement of work. Any discrepancies are to be reported immediately to the Supervising Officer.

Variations and modifications to the work shown on these drawings are not to be carried out without the written permission of the Project Officer.

This drawing is the property of The National Trust. The information shown is to be treated as confidential and must not be copied, reproduced or disclosed to any third person without the written permission of The National Trust's written permission.

Maps are reproduced by permission of Ordnance Survey.
© Crown copyright and database right 2011.
All rights reserved.
Ordnance Survey licence number AL 100023974

Revision	By	Date	Details

Notes





SOUTH WALES AREA OFFICE
Dinefwr Castle Farm
Llanroffile
Carmarthenshire
SA19 6RT
Telephone (01558) 825135

Editor / Property
Dinefwr

Drawing Title
**Old Slaughtehouse,
Plans and elevations 2010**

Drawn By	Date
RE	19-02-2019
Scale @ A3	Property Reference
1:100	
Drawing No	Revision
2019-01	0

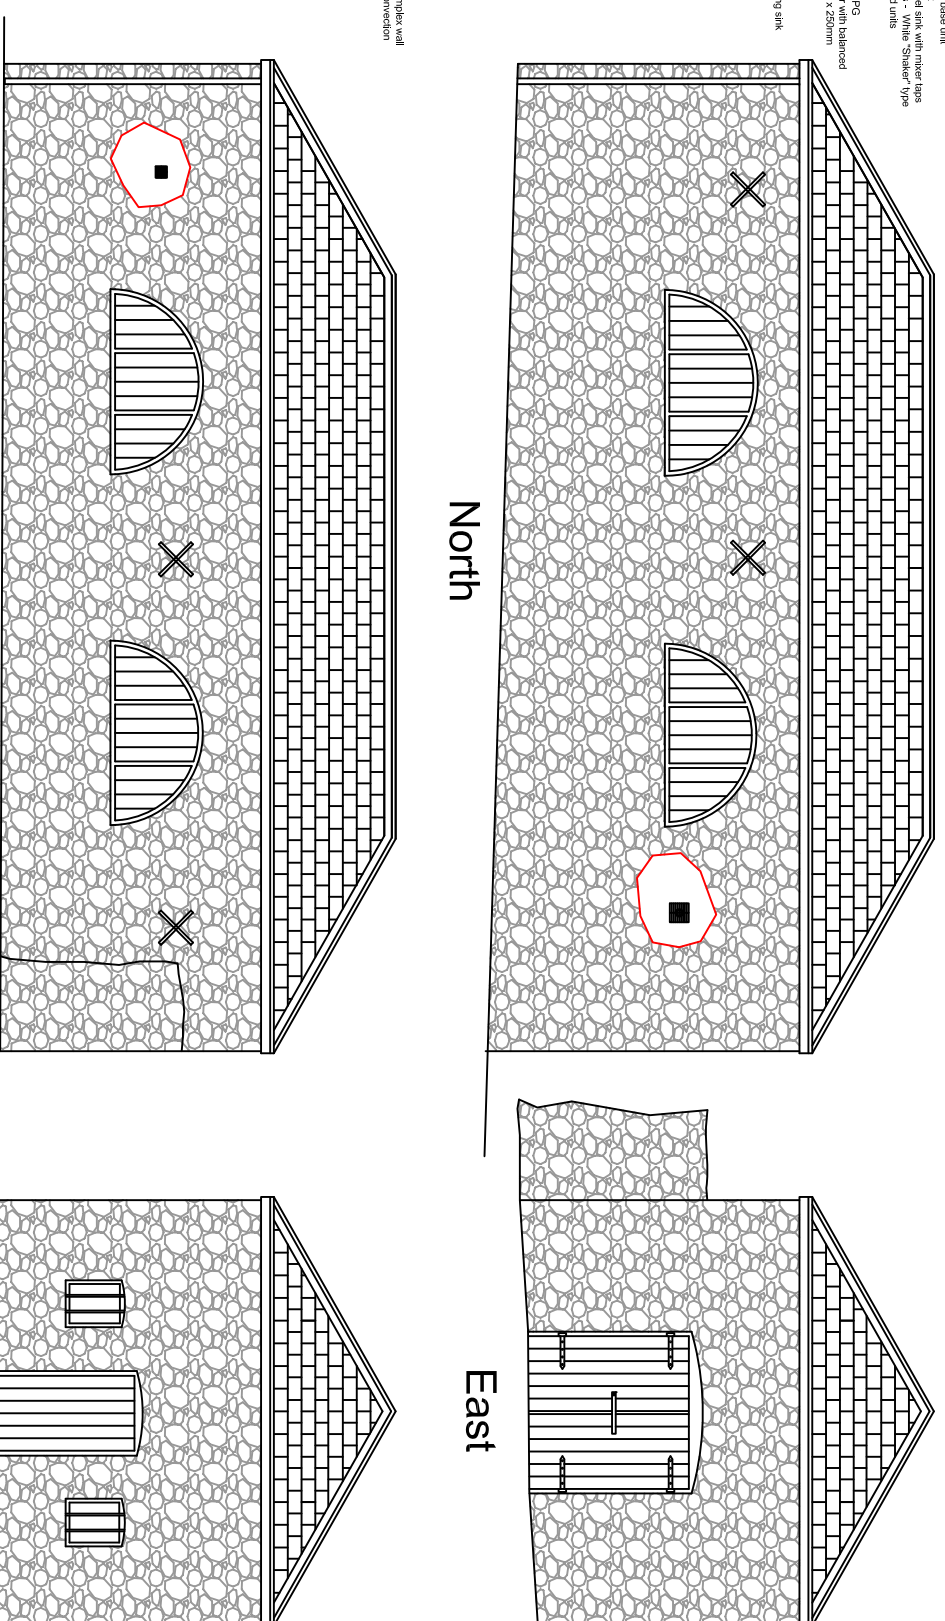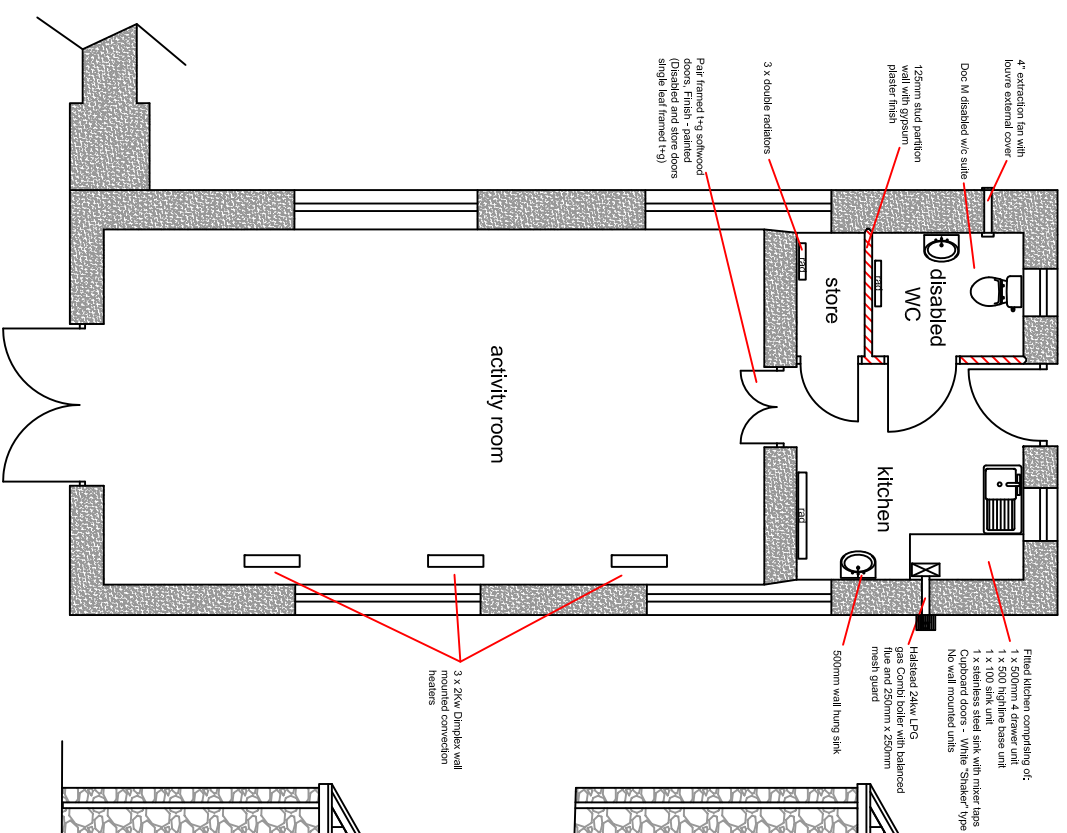

Floor plans and elevations: Feb 2019