




# Electricity Substation

Property: Shugborough



Scale: 1:750 @ A4  
Grid ref: 399380E 321577N m  
Data Date: 30/04/2026  
Print Date: 30/04/2026  
Produced by DS

© Crown copyright and database rights 2026  
Ordnance Survey AC0000825588

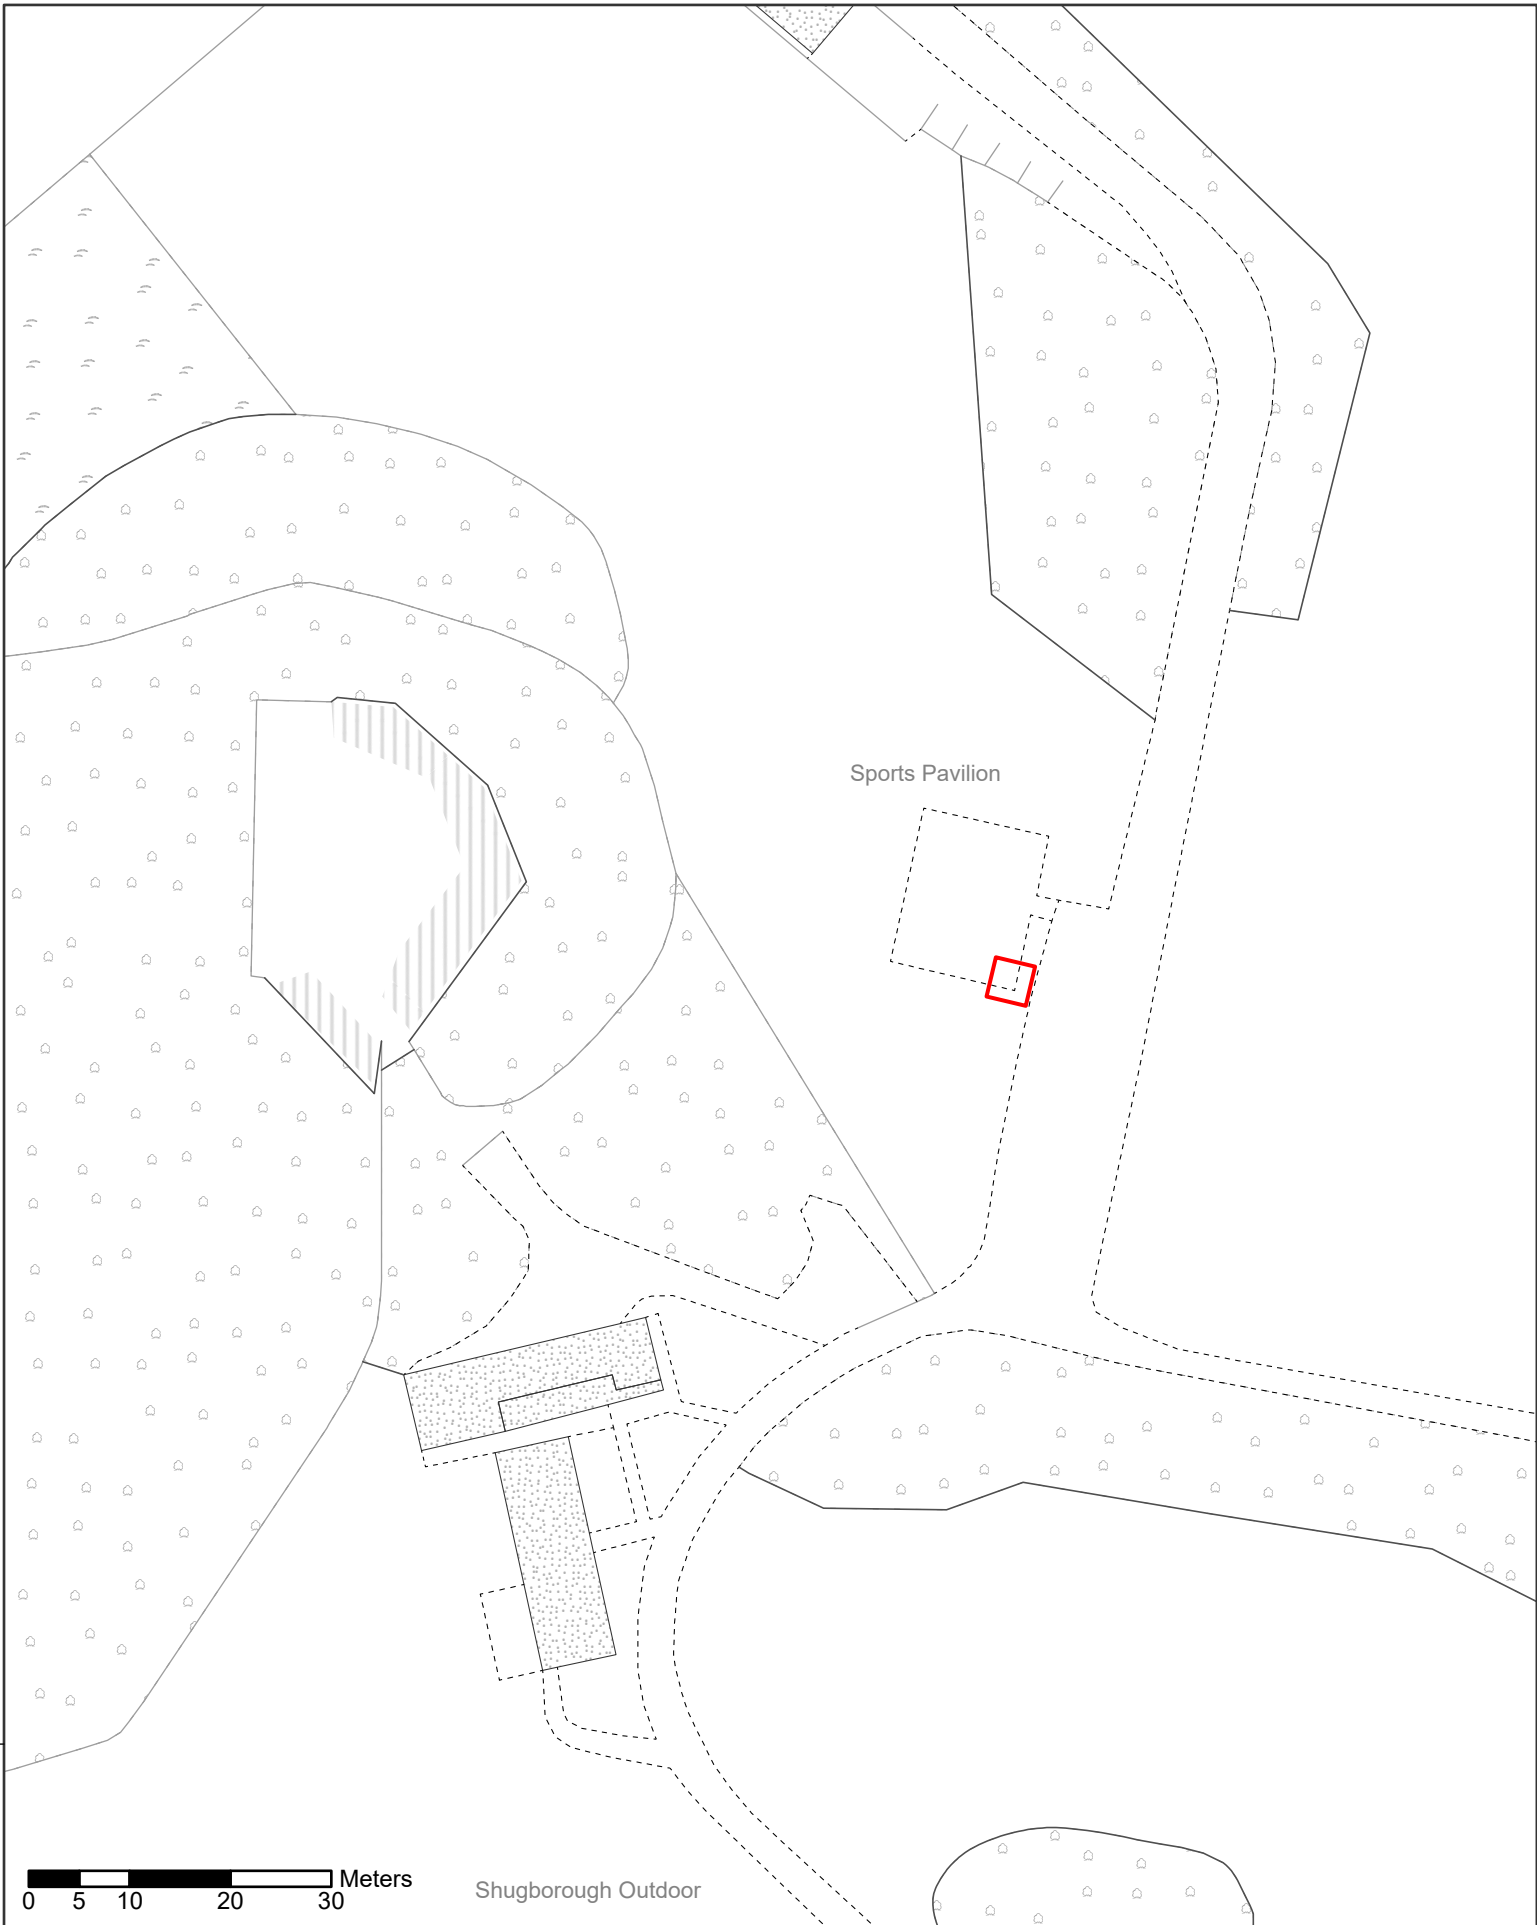

321500

0 5 10 20 30 Meters

Shugborough Outdoor